




MEMBER	No PER OF MEMB	BARS PER DIA	LENGTH NUM-	TOTAL		BENDING				
				BER	MARK S C	A	B	C	D	E/R
GENERATOR FOUNDATION	18	6 Y12 4 Y16 3 R10	1300 1300 700 1500	108 108 72 54	A B E SA	35 34 54 60	1100 1300 190 340	400 190 340		

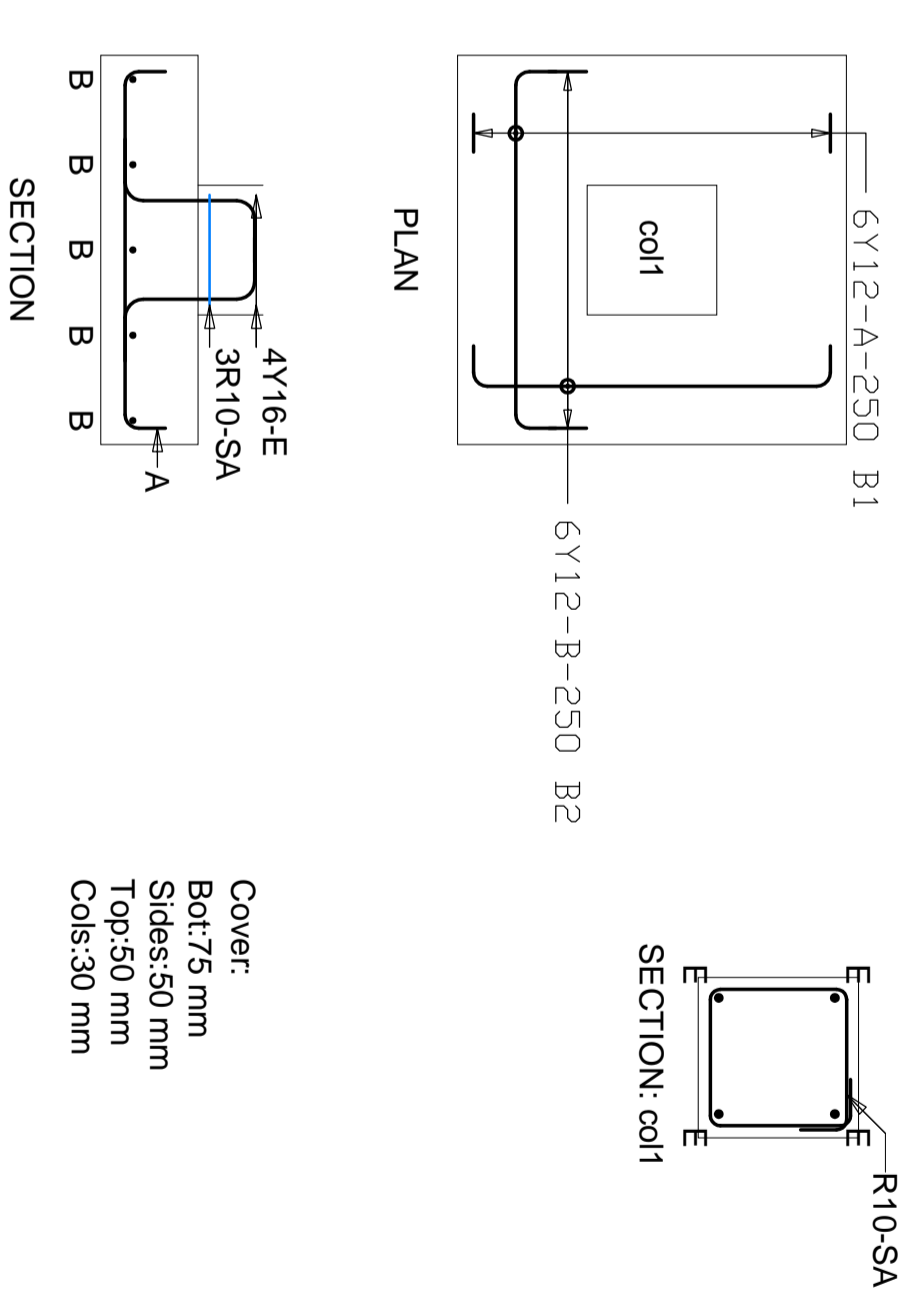


R	8	10	12	16	20	25	32	40	TOT	Date	2015/02/17
Y		50	249	80					50	50	CJF
TOT		50	249	80					329	379	Ref Dwg S2000
									379		Job No
									0		Revision
											Schedule No
											BASE_01#B

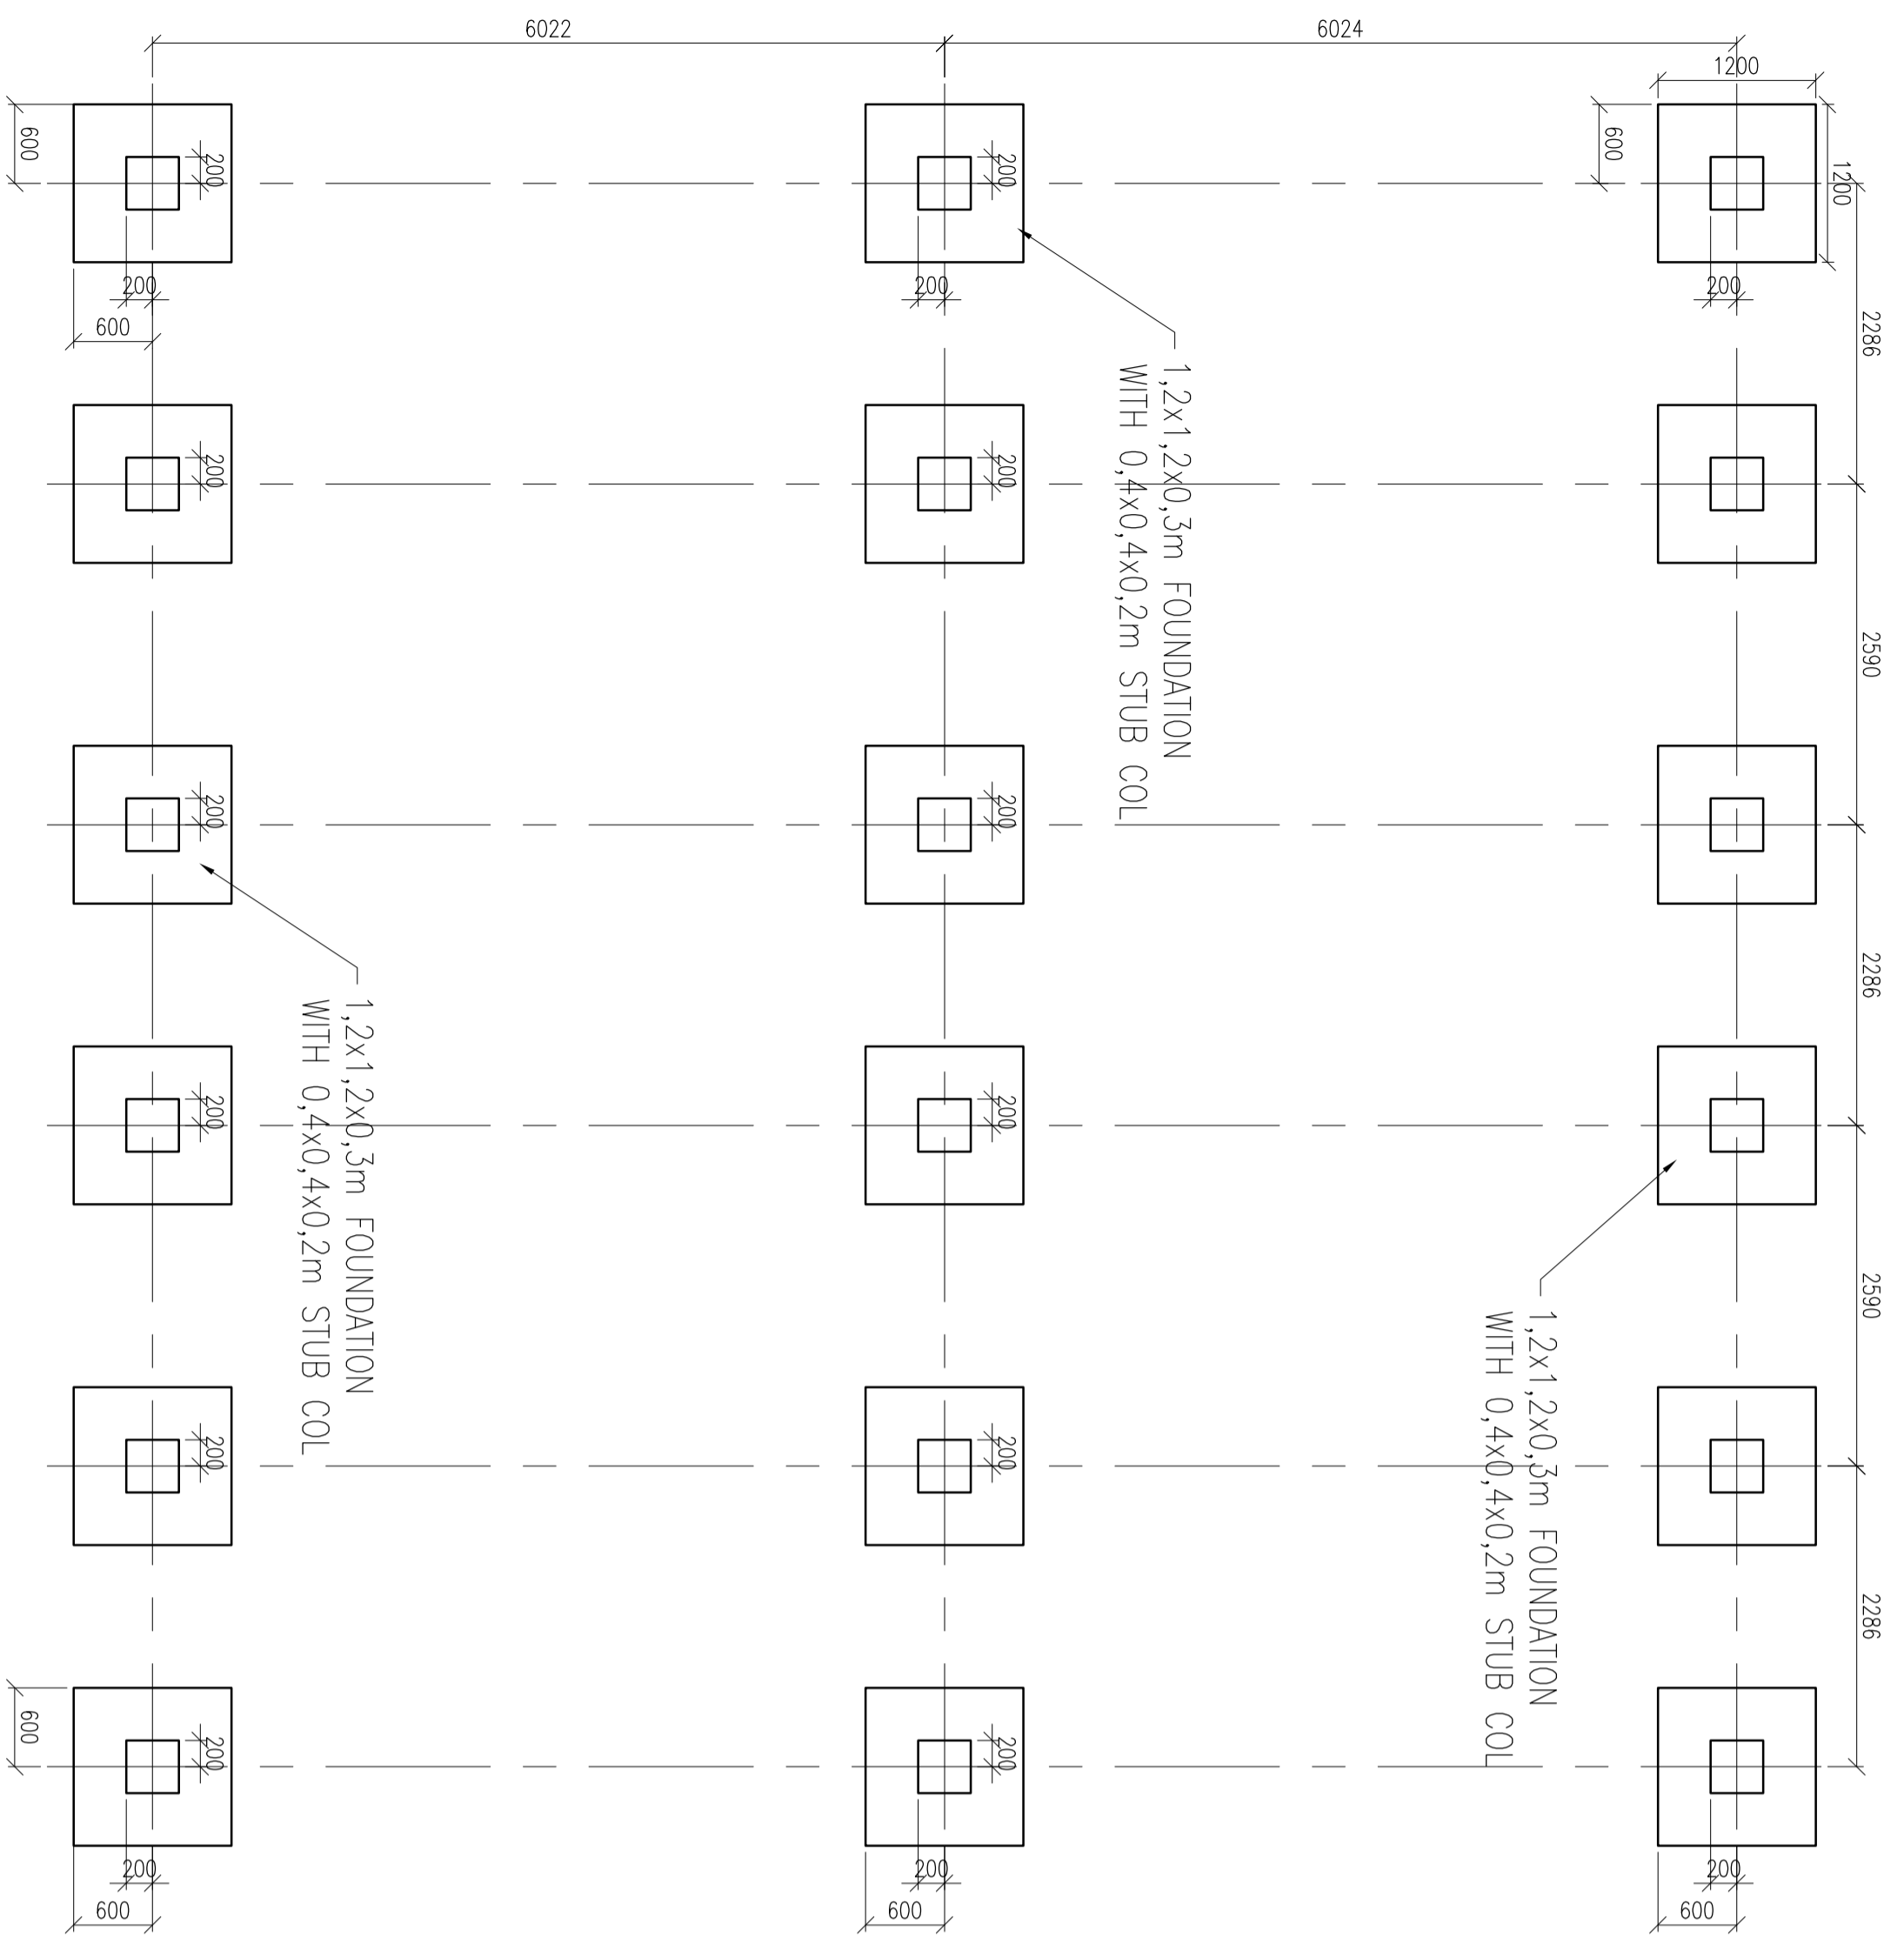

LAYOUT  
SCALE 1:50

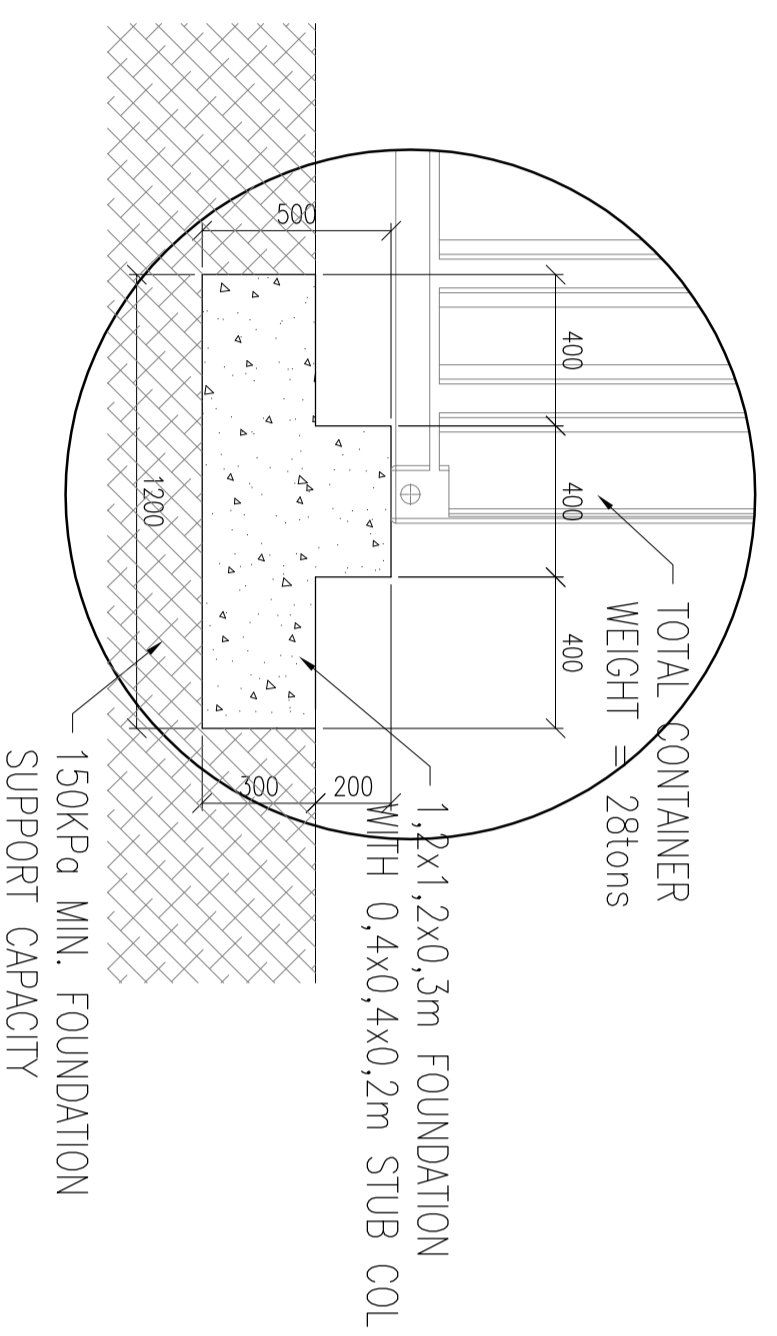

SECTION  
SCALE 1:20

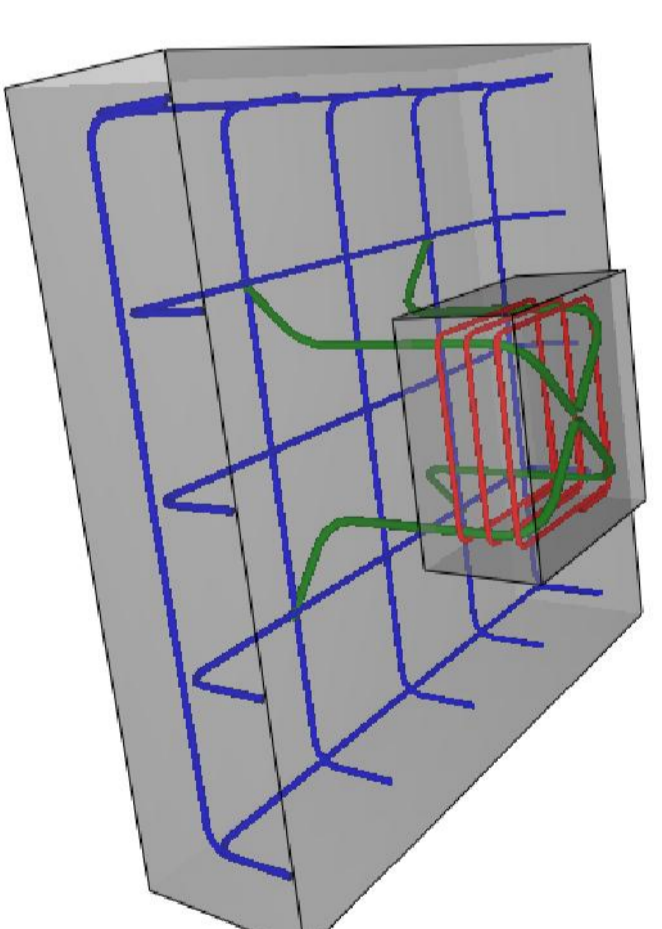

3D VIEW  
NOT TO SCALE

Rev.	Description	Date
A	ISSUED FOR INFORMATION	18/02/15



Title  
3 x 18MW GENERATOR PLANT  
CONCRETE FOUNDATION  
LAYOUT, SECTIONS  
AND DETAILS

Drawing No. JP-STR-3x18MW	Revision No. A
Date 2015-02-18	Sheet 1 of 1
Scale SHOWN	