



MEMBER	No BARS PER MEMBER	DIA	LENGTH	TOTAL		BENDING				
				NUM-BER	MARK	S	C	A	B	C
GENERATOR FOUNDATION	18	6 Y12 4 Y16 3 R10	1300 1300 700 1500	108 108 72 54	A B E SA	35 54 60	1100 1100 190 340	400 190 340		

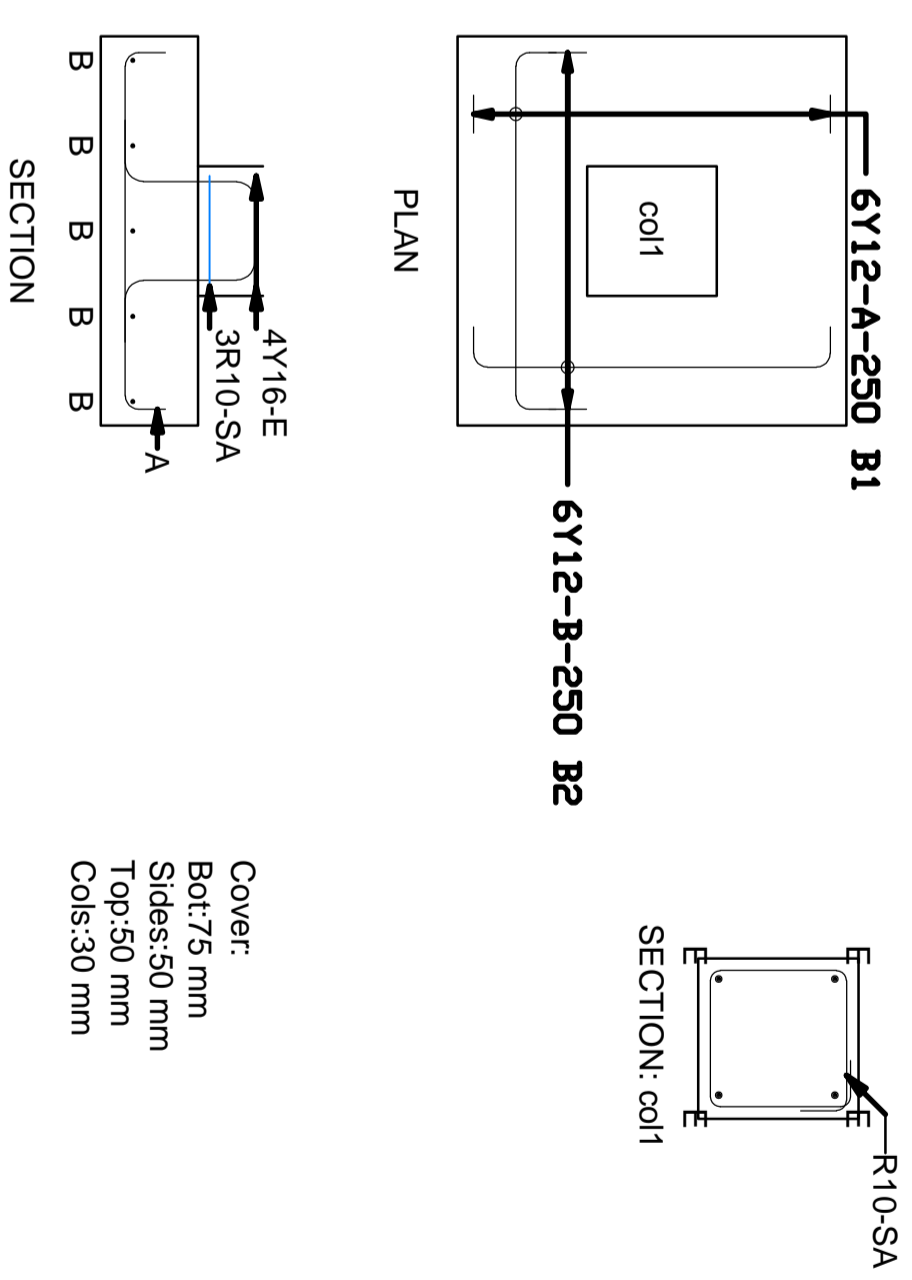


R	Y	TOT	8	10	12	16	20	25	32	40	TOT	Date	Date by	Ref Dwg	Job No	Revision	Schedule No
				50	249	80					50	2015/02/17	CJF	S2000		0	BASE_01#B
				50	249	80					379						


JOZI POWER:  
REINFORCED CONCRETE FOUNDATIONS: BASE 1

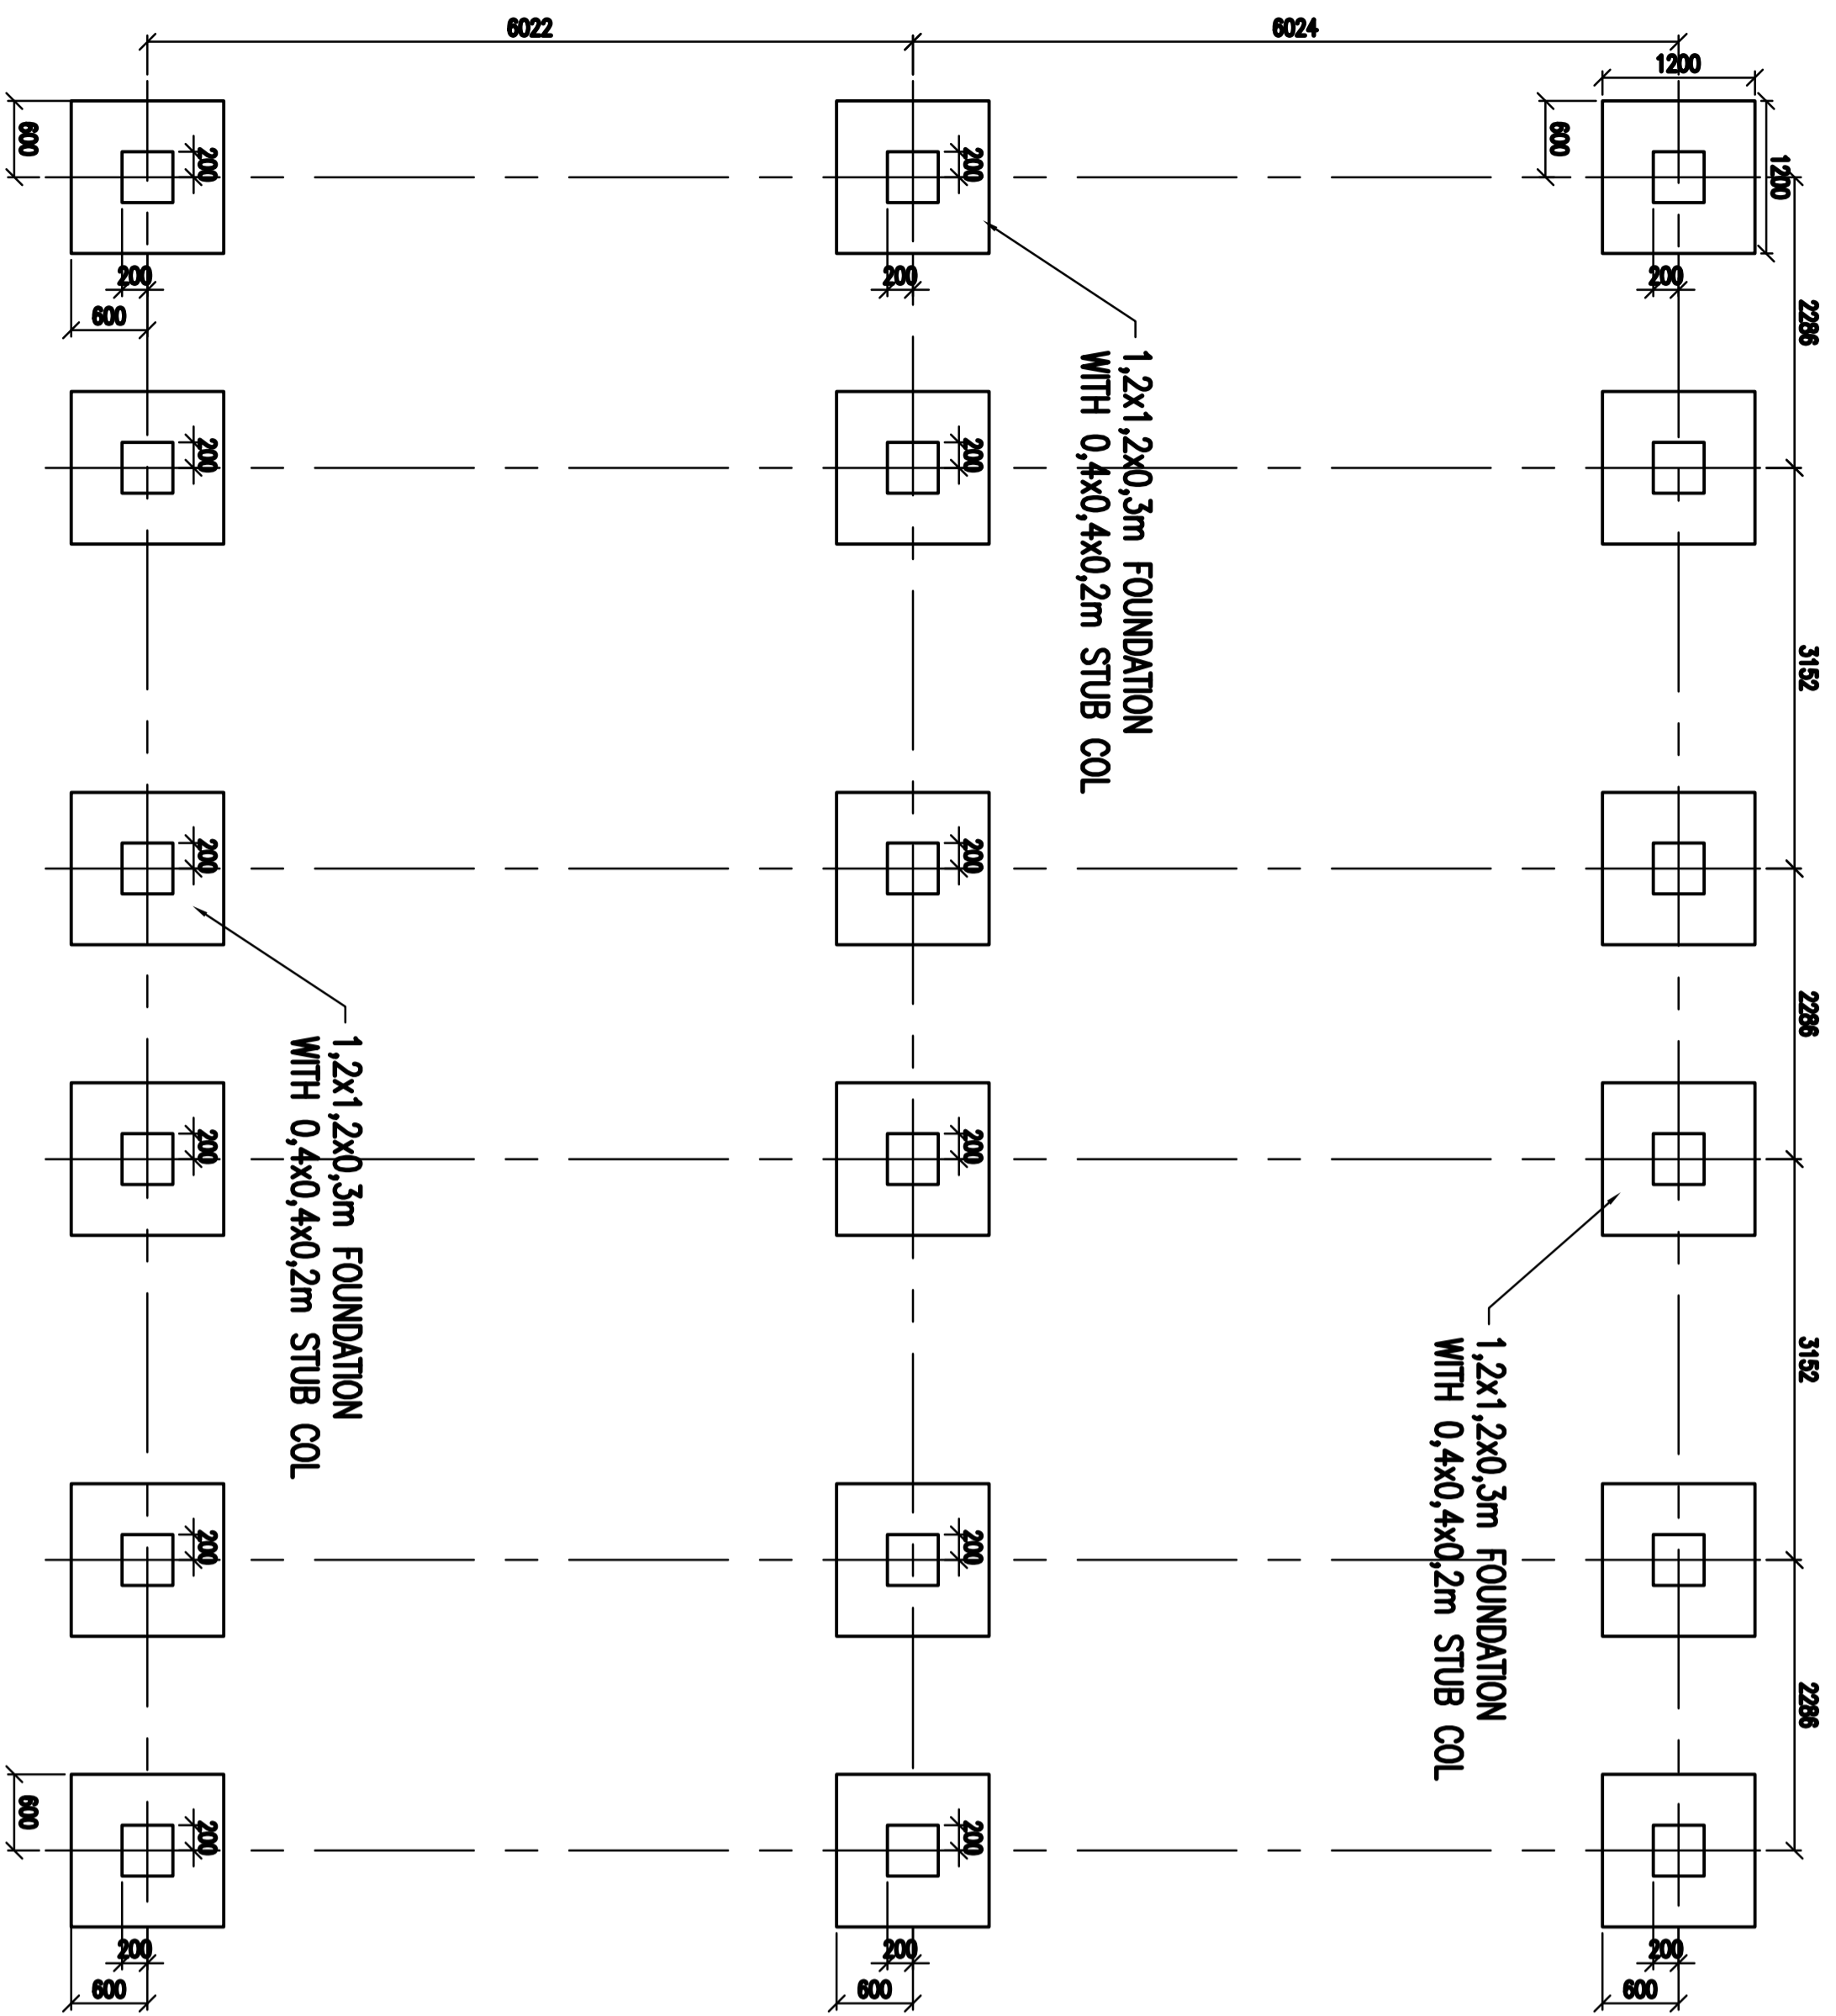

LAYOUT  
SCALE 1:50

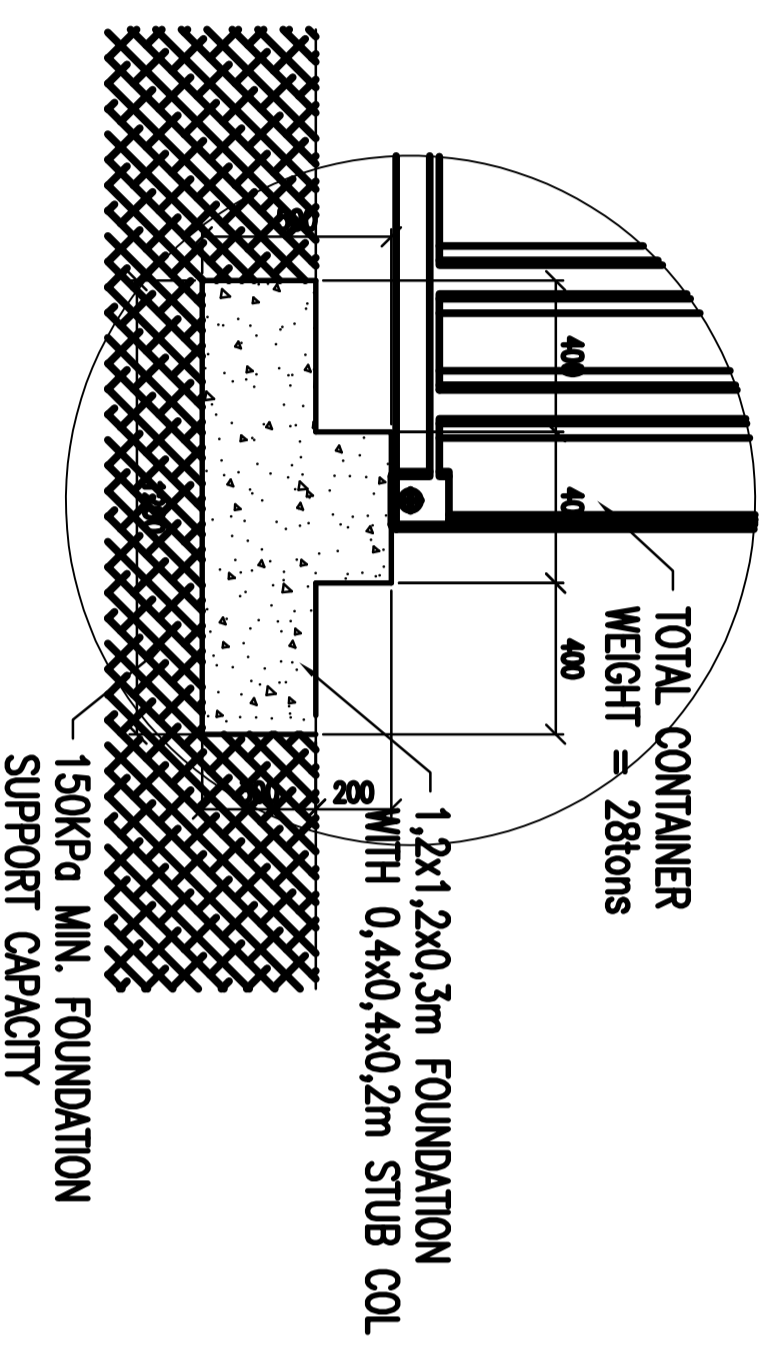

SECTION  
SCALE 1:20

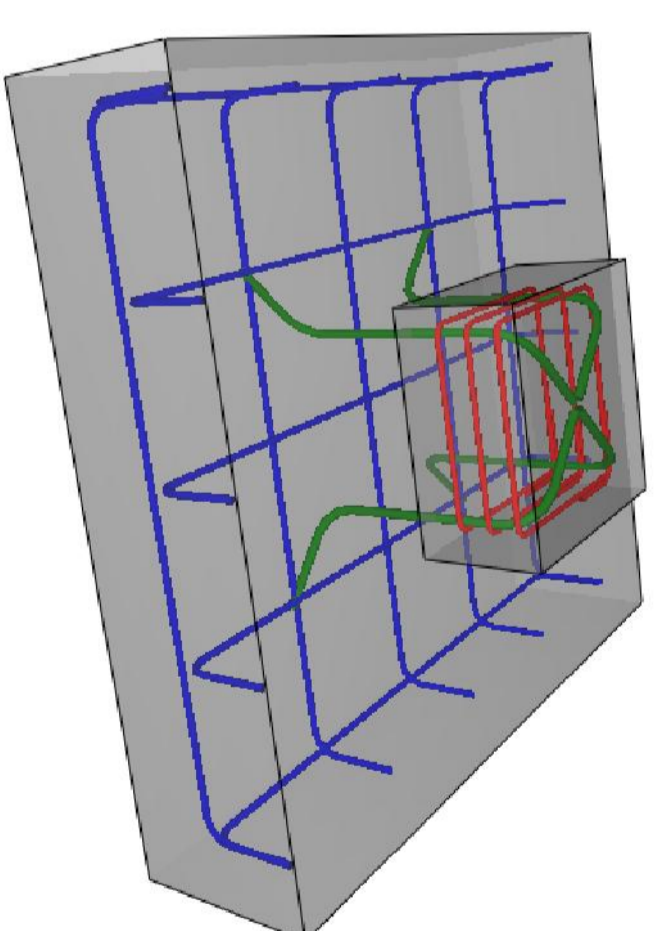

3D VIEW  
NOT TO SCALE

Rev.	Description	Date
B	ISSUED FOR INFORMATION	09/04/20
A	ISSUED FOR INFORMATION	18/02/15



Title  
3 x 18MW GENERATOR PLANT  
CONCRETE FOUNDATION  
LAYOUT, SECTIONS  
AND DETAILS

Drawing No. JP-STR-3x18MW	Revision No. B
Date 2015-02-18	Sheet 1 of 1
Scale SHOWN	